

# MARION COUNTY SURVEYOR'S OFFICE



## SECTION CORNER RECORD

DEBRA S. JENKINS  
MARION COUNTY SURVEYOR

SEC. 27 TWN. 15<sub>N</sub> RNG. 4<sub>E</sub>

BRYAN F. CATLIN, PLS  
TECHNICAL SUPERVISOR

Date: 9-26-09  
Party Chief: Wilcoxen  
Crew: Finney  
Type of Marker: Rebar fd  
Method of Establishment: County: 1-26-1999  
IN S.P.C. E Zone, NAD 83  
Name: 15042705  
N: 496 141.329 0(m)  
E: 65 149.559 0(m)

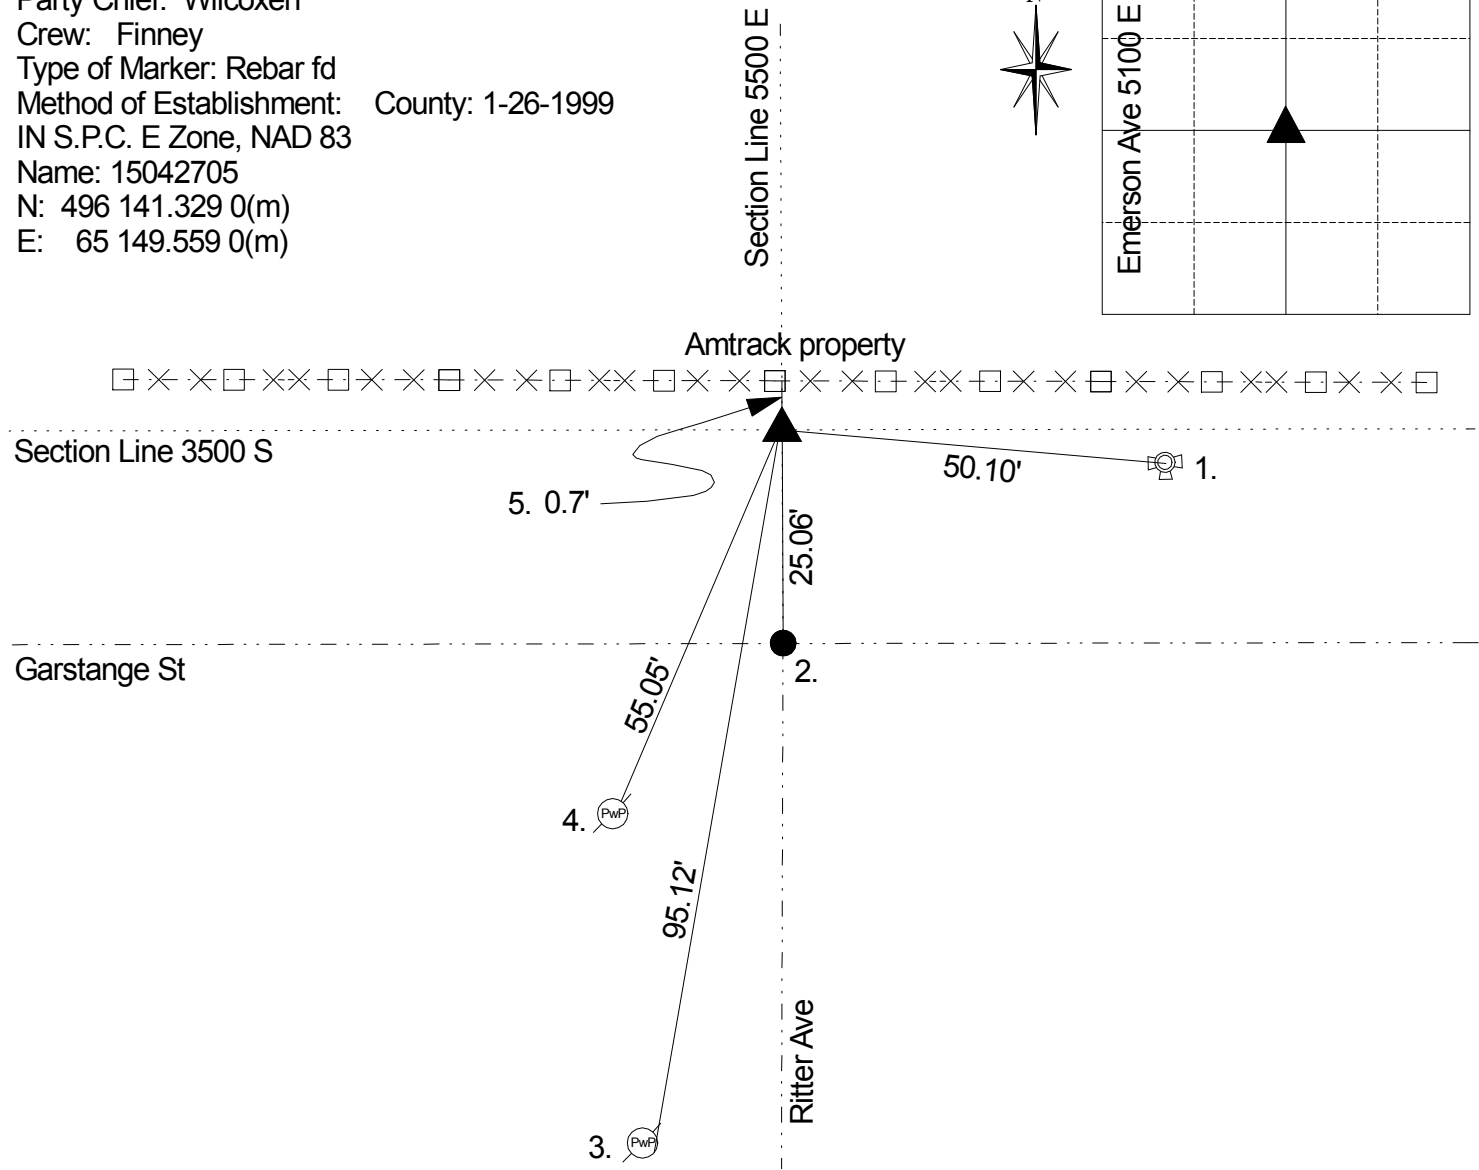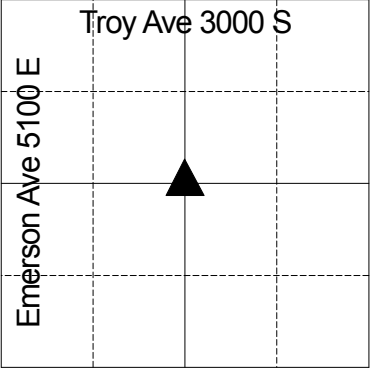

Corner referenced by Cantrell of Paul Cripe Engineers on 12/3/1974 and called a stone found 3.5" down with a rebar set over stone. Corner was referenced by Wilcoxen on 5/12/77 and called a rebar. Corner referenced by Gries on 11/29/88 and called a rebar. Corner was verified by Jones of United Consulting on 4/2/90 and called a rebar. Corner referenced by Kiste on 8/5/96 and called a 3/4" rebar. Corner referenced by Wilcoxen on 1/26/1999 and called a rebar. Corner was referenced by Wilcoxen on 5/8/2004 and called a rebar. Corner referenced by Wilcoxen on 9/26/09 and called a rebar.

REF.	DISTANCE	DESCRIPTION
1.	50.10'	Top nut of fire hydrant
2.	25.06'	Due S to RR spike (C/L of Garstange)
3.	95.12'	Mag nail w/brass washer SE PwP #627-674 3" up
4.	55.05'	Mag nail w/brass washer NW PwP #143-674 18" up
5.	0.7'	Due N to face of fence line

THIS CORNER POSITION  
REPRESENTS A "TITLE" CORNER  
AND MAY NOT NECESSARILY  
REPRESENT THE POSITION BASED  
ON RECORD CORNERS.